



FLOOR PLAN

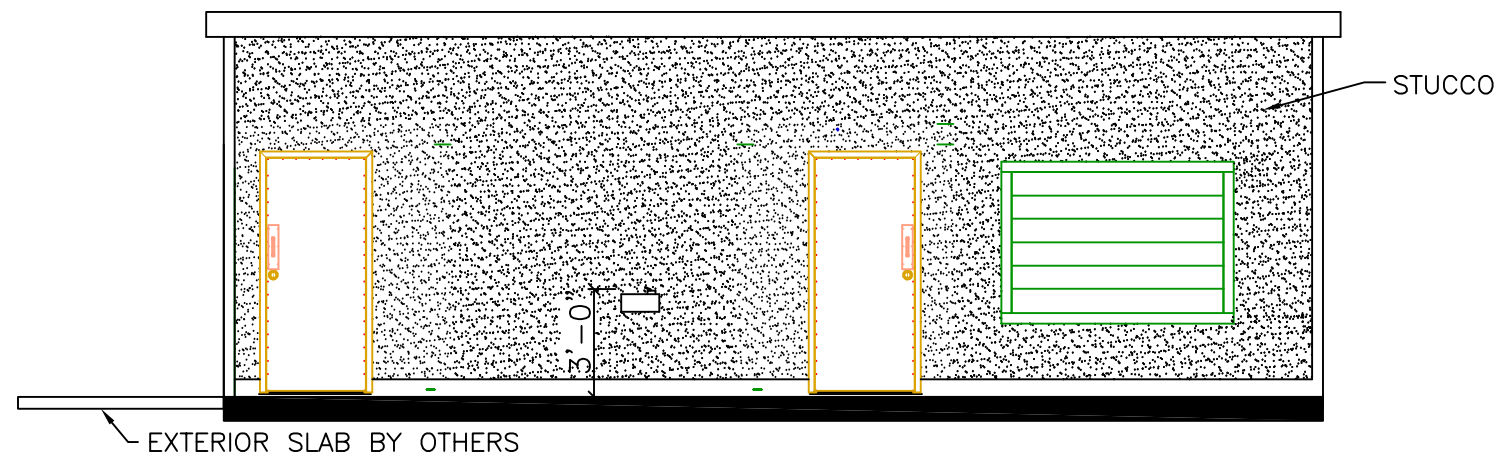

FRONT ELEVATION

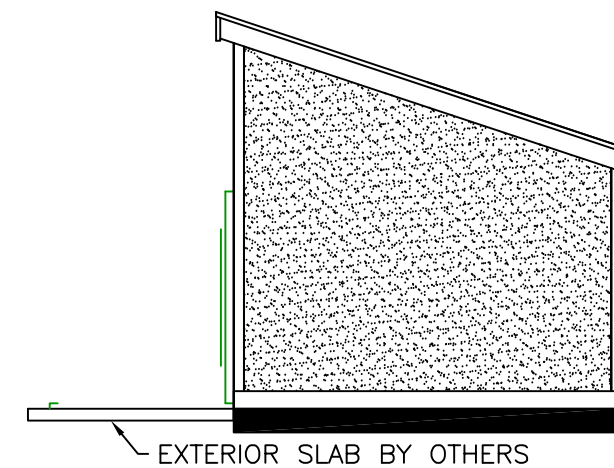

SIDE ELEVATION

◇ SYMBOL: SUPPLIED BY MANUFACTURER AND INSTALLED BY OTHERS.
 ◇ SYMBOL: SUPPLIED AND INSTALLED BY OTHERS.
 NOTE: AMMENTITIES SUPPLIED MAY BE RELOCATED TO ACCOMIDATE TRAFFIC OR USE PATTERN WITHOUT DEVIATING FROM ADA RULES BUILDING CODES AND MODULAR SHIPPING ABILITY.

MODEL: R32-1232-SR
 REST ROOM BUILDING

